



A1. kerros 1 : 1000

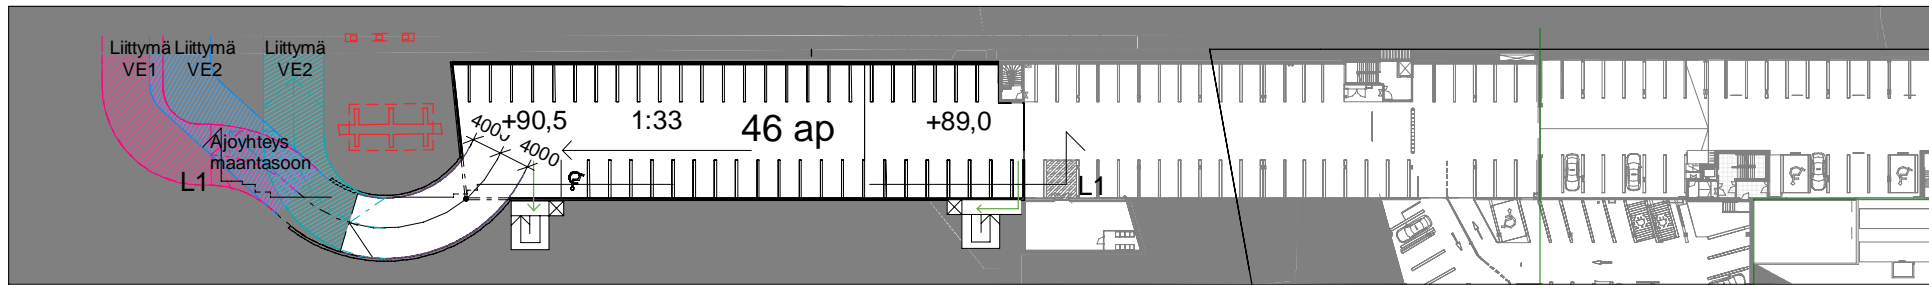


A0. kerros 1 : 1000

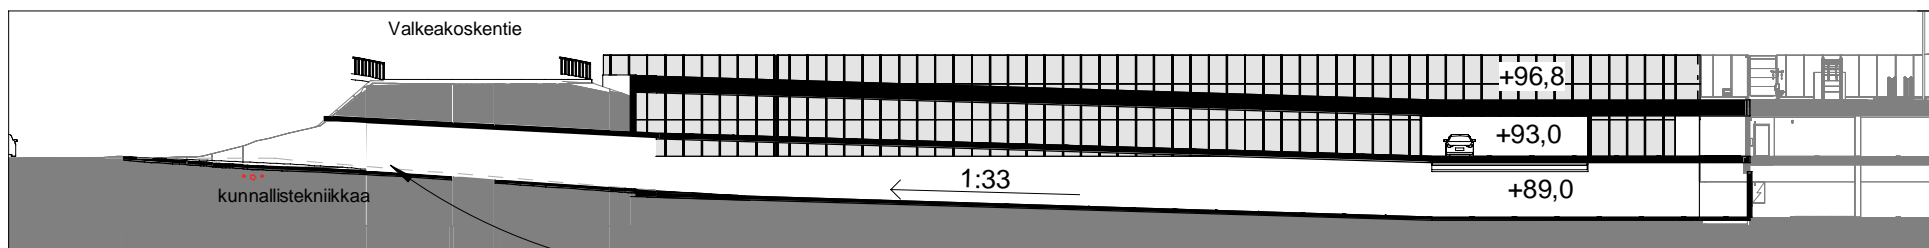

Leikkaus 1 1 : 500



Lempon parkin jatke, aksonometria

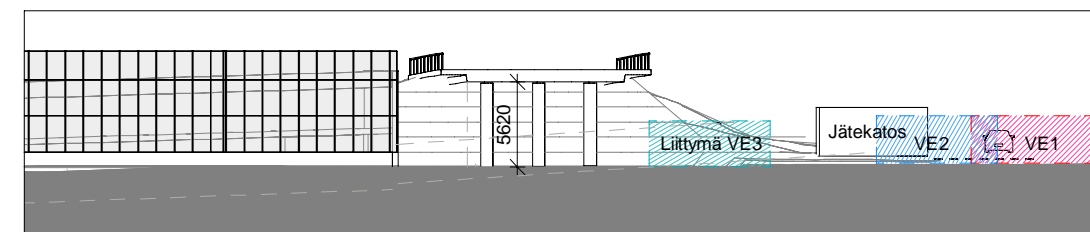

L2 1 : 500

~73 m jatke, 2 tasoa

**2730 brm² + tunneliramppi 330 brm²
92 ap
33 m² / ap**